


Por. 11V.  
L. 34. 11B

R/WAY LEASE CL 450.  
Endorsed. 1/1/91 - Yearly.  
Area. 2759m<sup>2</sup> -  
Includes. ①-⑩


Purchased in 2013

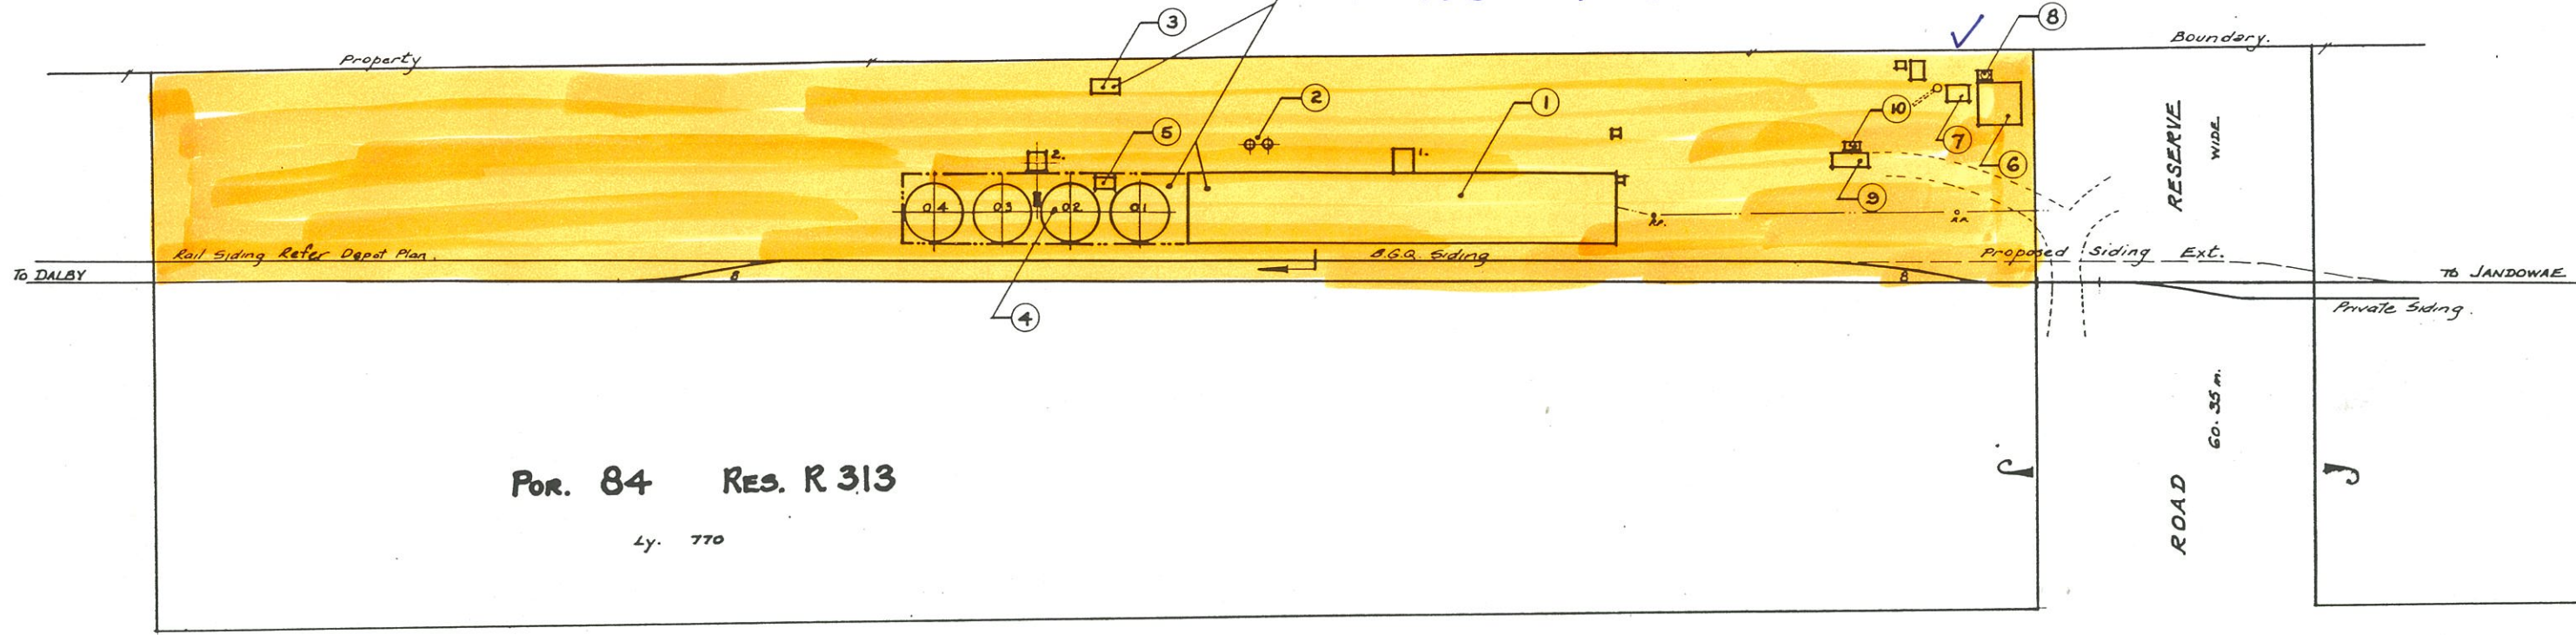

Por. 84 RES. R 313

Ly. 770

DALBY JANDOWAE ROAD

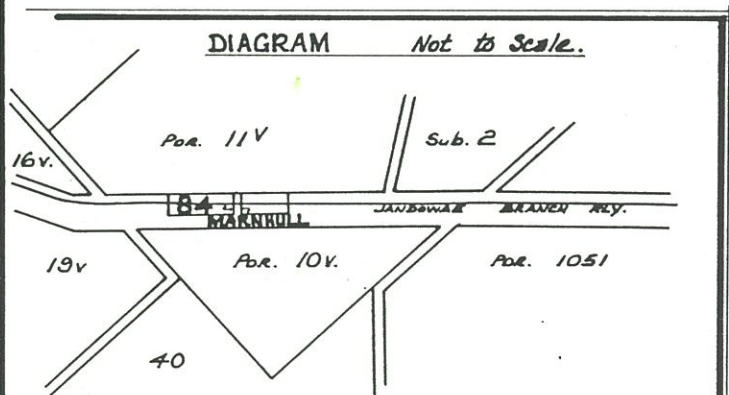

Por. 10V  
L. 34. 11B

KEY TO INSTALLATIONS					TENURE		LOCATION DETAILS.		DRAWING NOTES.	
1	CBS 01	93x16.5	16	31	FREEHOLD	PARRISH	COORANGA	DATE DRAWN	28. 6. 85	
2	WATER TANKS	Removed	17	32	SPECIAL LEASE	COUNTY	LYTTON	DRAWN BY	SJC.	
3	STORE SHED, OIL & TMS.	Removed	18	33	RAILWAY LEASE	L.A. DIST.	DALBY	SCALE	1:1000	
4	F.S. 101-04		19	34	PERMIT TO OCCUPY	COUNCIL	NAMBO SHIRE	LAST REVISION	11-7-91	
5	S.R.		20	35	SP. LEASE PURCH F/HOLD	RLY DIST.	SOUTH WESTERN DIV.			
6	QTRS.	Removed	21	36	LICENCE AGREEMENTS	ELECT. AUT.	S.W.Q.E.S. DALBY.			
7	AMENITIES CONC. BK.		22	37		FIRE DIST.	DALBY DIST.	SYMBOLS		
8	WATER TANK		23	38		FORESTRY	DALBY SUB-DIST.	SIDING SLOPE	▶	
9	W/B. 217. HAWKE ST. YARD ST. DC. 1375	671x274	24	39		CONSTN. INSP.	TOOWOOMBA	OUTLOAD POINTS	⊕	
10	W/B. OFFICE	Removed	25	40		MACHINERY	TOOWOOMBA.	OUTLOAD HOPPERS	⊕	
11			26	41		MAIN ROADS OFFICE	TOOWOOMBA	HINGED W/P. ROOF	⊕	
12			27	42		TELECOM OFFICE	ROMA			
13			28	43		TOWN PLAN ZONE				
14			29	44						
15			30	45						



PROPERTY REGISTER

TITLE		NO	
MARNHULL DEPOT.			
SIZE	A2		